

BLOCK AND LOCATION SCALE 1.500 AND 1.1250 A3 FORMAT



ORDNANCE SURVEY, (C) CROWN COPYRIGHT 2018. ALL RIGHTS RESERVED. LICENCE NUMBER 100022432


BLOCK PLAN 1.500

THE DYMOCK ARMS PENLEY, LL 13 OLS



Ordnance Survey, (c) Crown Copyright 2018. All rights reserved. Licence number 100022432

LOCATION PLAN 1.1250

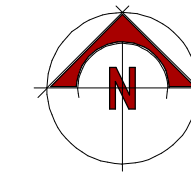

GEOMETRA
chartered and registered architects

geometra

e mail dep13120@icloud.com

client MR J MURPHY

dwrg no DA/JM/2018/6

project THE DYMOCK ARMS
PENLEY, LL13 OLS proposed layout

amendments
a

date MARCH 2019

GEOMETRA David Evans BScHons Dip Arch ARB RIBA
College Fields Farm Dorrington Lane Woore CW3 9RT
Tel: 01630 647750 Mobile 07879892868



BLOCK AND LOCATION SCALE 1.500 AND 1.1250 A3 FORMAT



ORDNANCE SURVEY, (C) CROWN COPYRIGHT 2018. ALL RIGHTS RESERVED. LICENCE NUMBER 100022432


BLOCK PLAN 1.500

THE DYMOCK ARMS PENLEY, LL 13 OLS



Ordnance Survey, (c) Crown Copyright 2018. All rights reserved. Licence number 100022432

LOCATION PLAN 1.1250

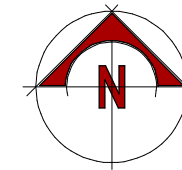

GEOMETRA
chartered and registered architects

geometra

e mail dep13120@icloud.com

client MR J MURPHY

dwrg no DA/JM/2019/1

project THE DYMOCK ARMS
PENLEY, LL13 OLS block and location


amendments
a

date MARCH 2019


GEOMETRA David Evans BScHons Dip Arch ARB RIBA
College Fields Farm Dorrington Lane Woore CW3 9RT
Tel: 01630 647750 Mobile 07879892868



ELEVATIONS DETERMINED FROM REMAINS AND IMAGES PRIOR TO FIRE SCALE 1:100 A3 FORMAT

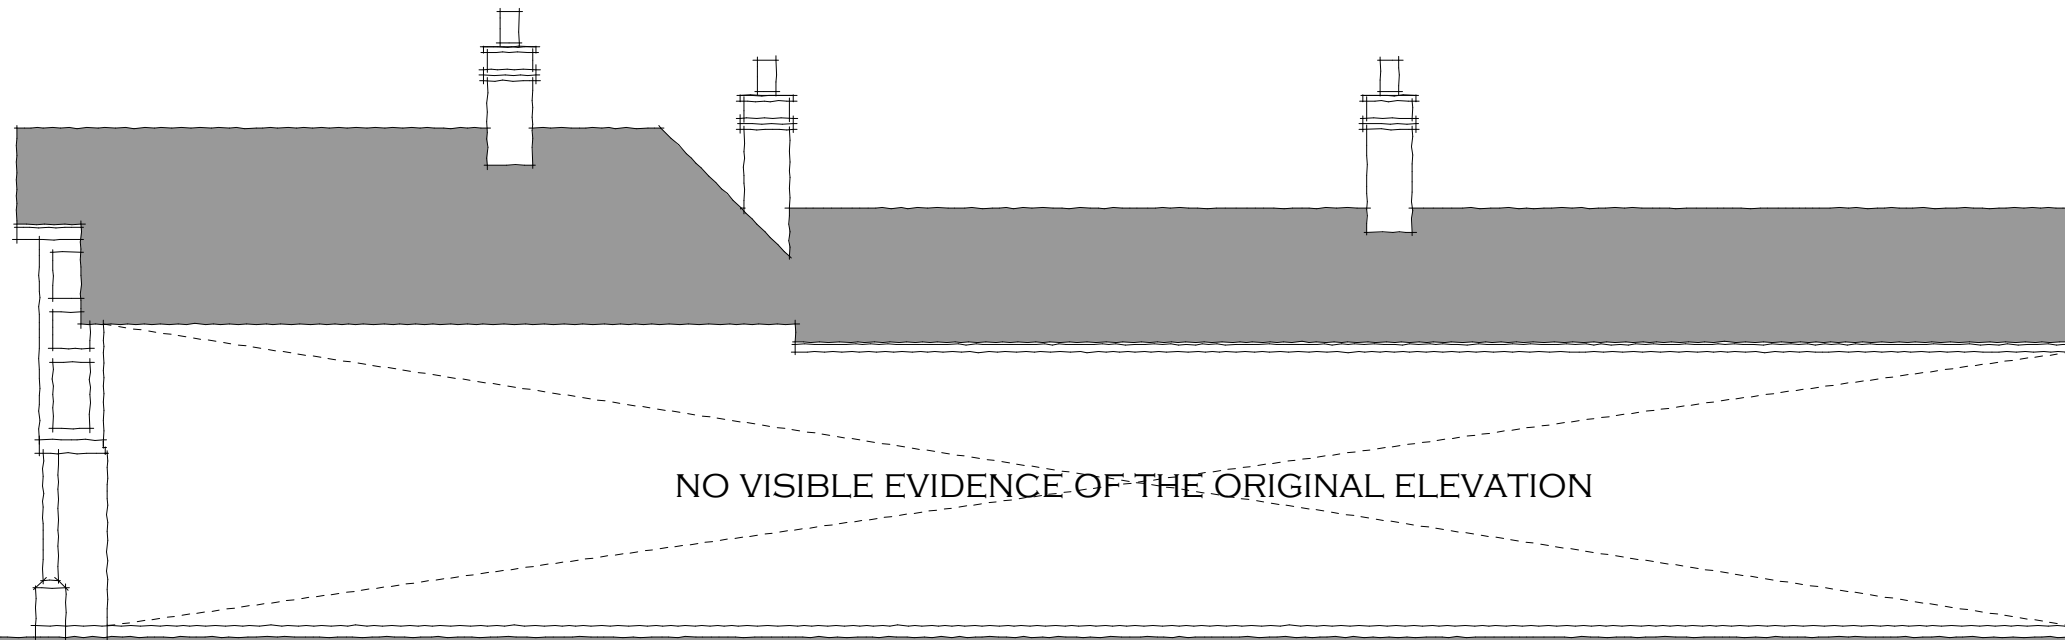

REAR ELEVATION

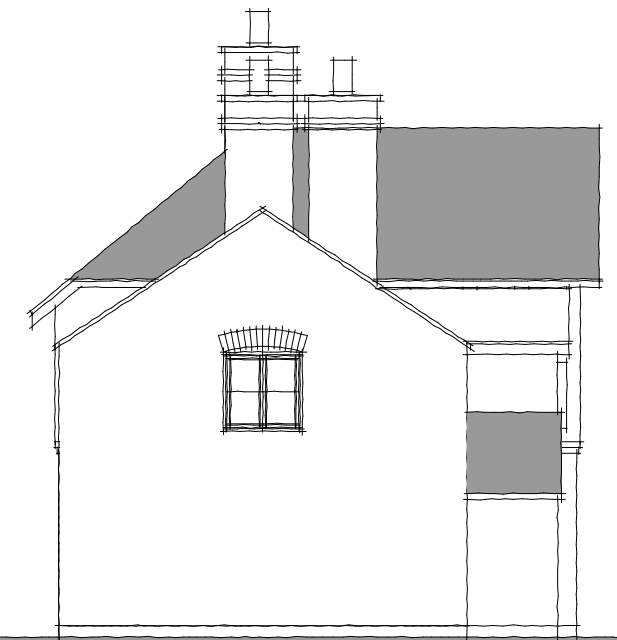

GABLE ELEVATION




FRONT ELEVATION




GABLE ELEVATION




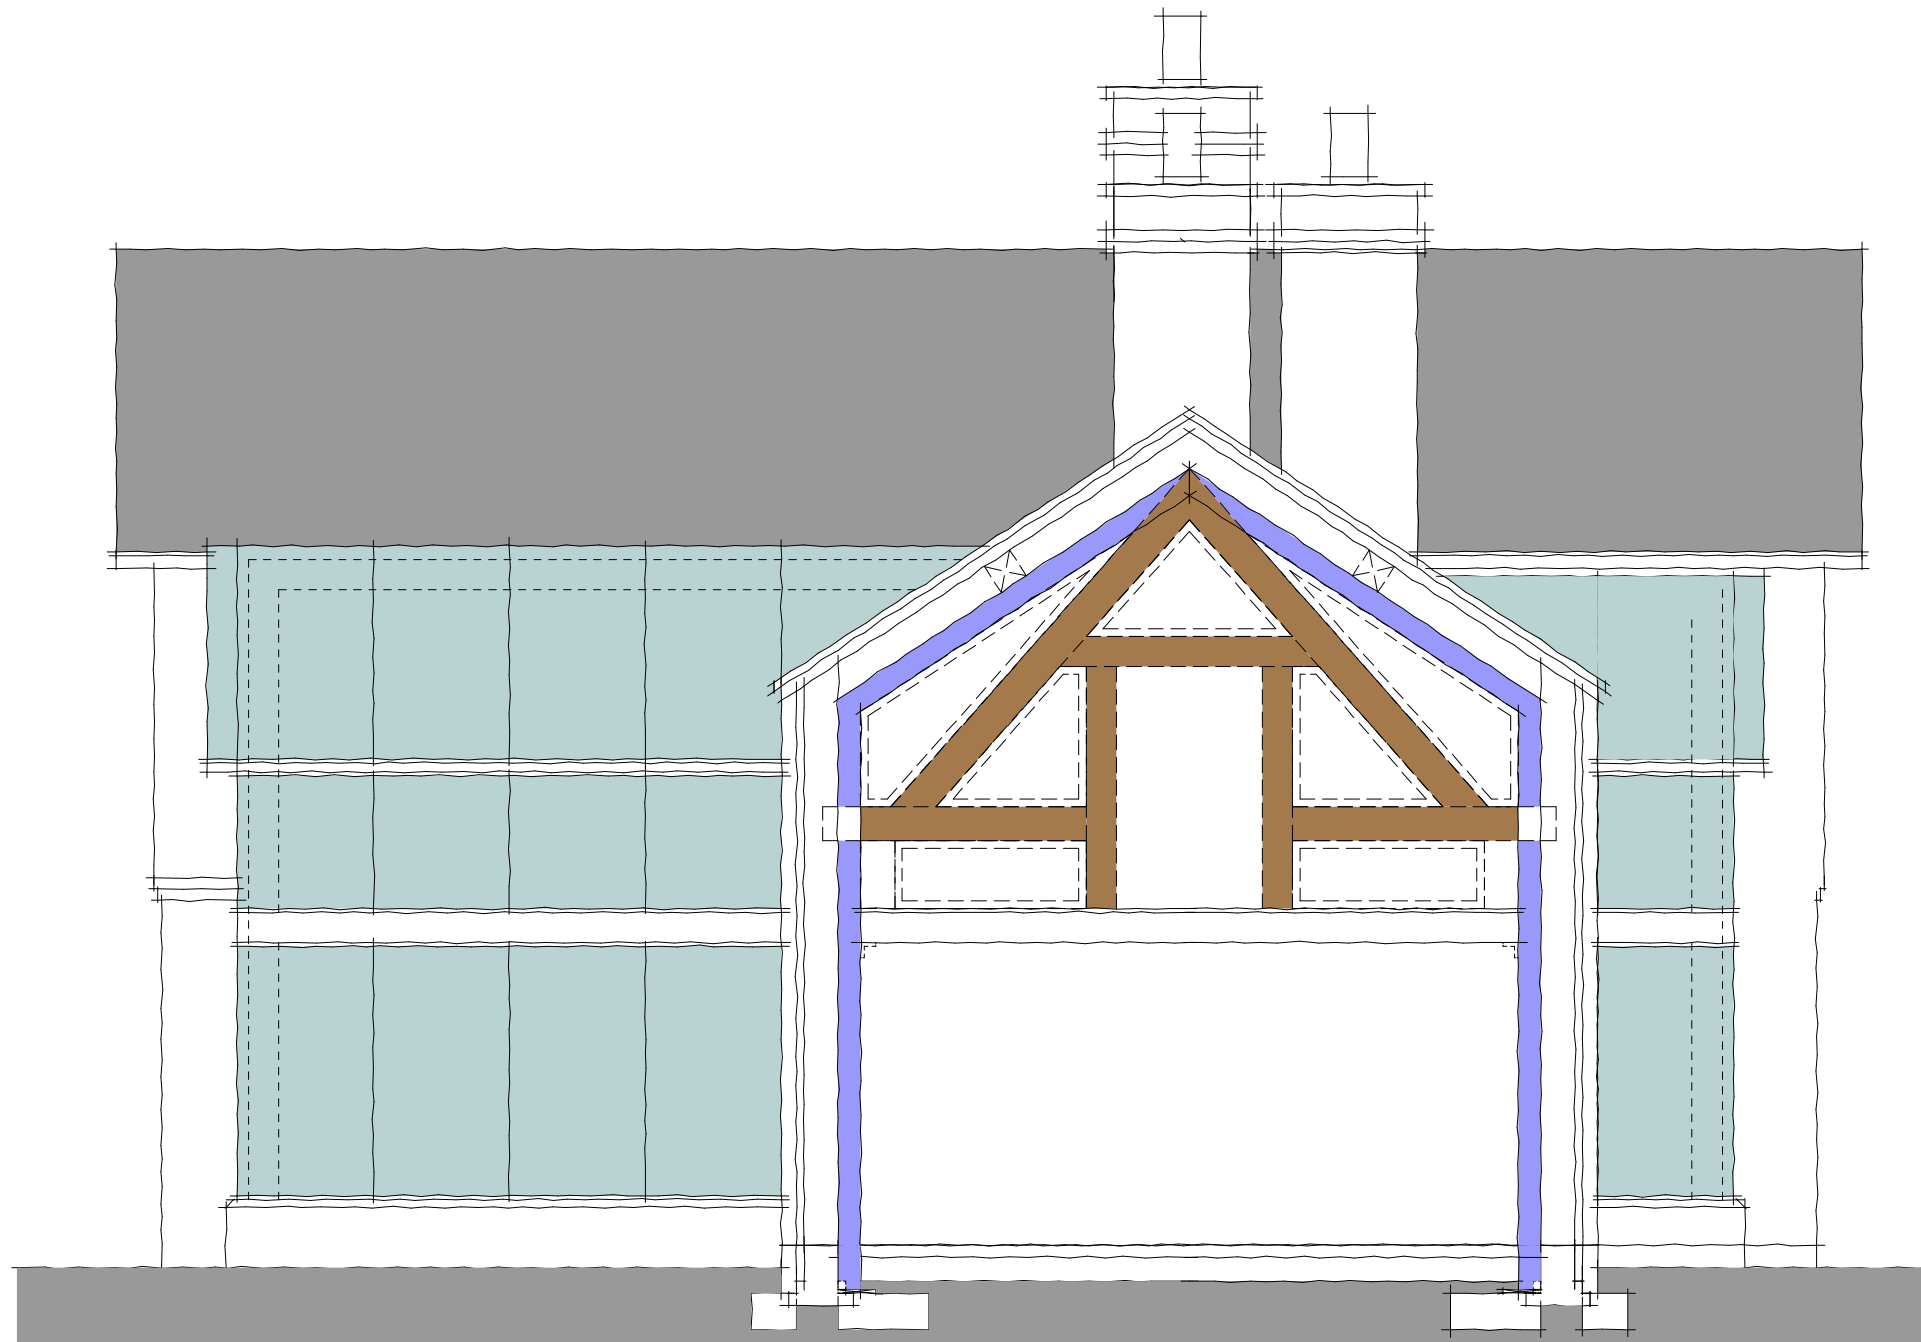

SECTION

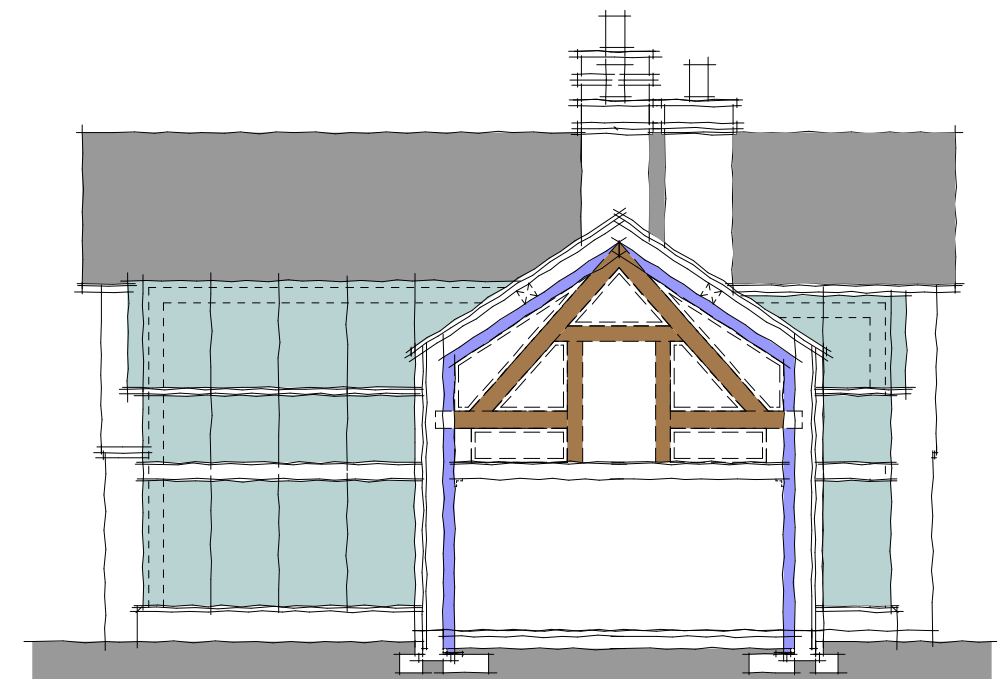

SECTION

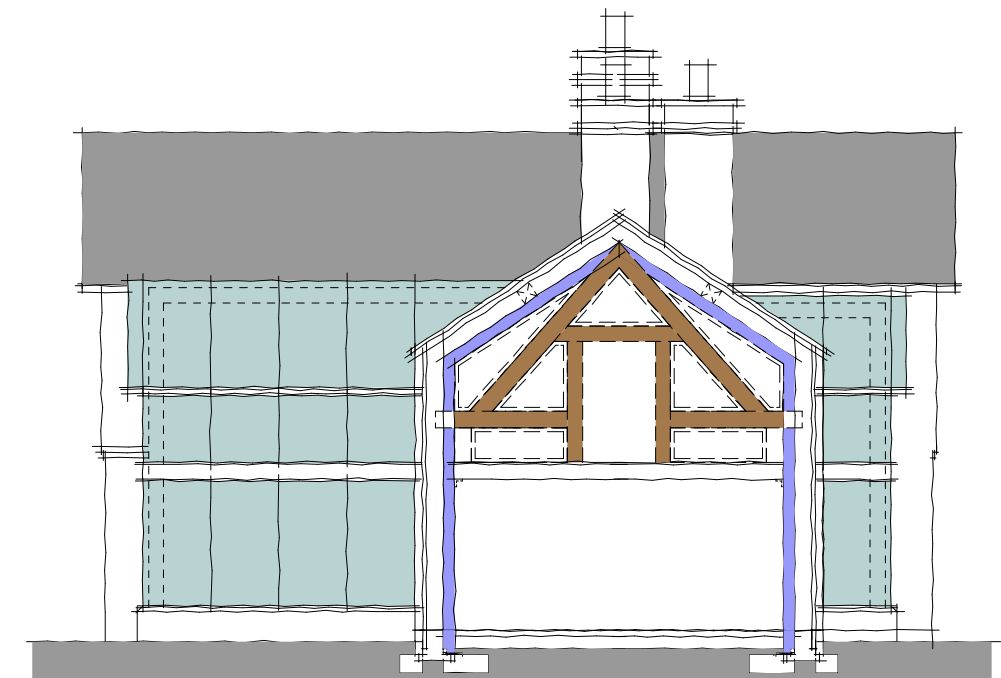

SECTION

PROPOSED ALTERATIONS THE DYMOCK ARMS SITE PENLEY

GEOMETRA
chartered and registered architects
geometra e mail dep13120@icloud.com


client MR J MURPHY dwrg no DA/JM/2019/12
project THE DYMOCK ARMS amendments
PENLEY, LL13 0LS SECTION a
date SEPTEMBER 2019

GEOMETRA David Evans BScHons Dip Arch ARB RIBA
College Fields Farm Dorrington Lane Woore CW3 9RT
Tel: 01630 647750 Mobile 07879892868





REAR ELEVATION

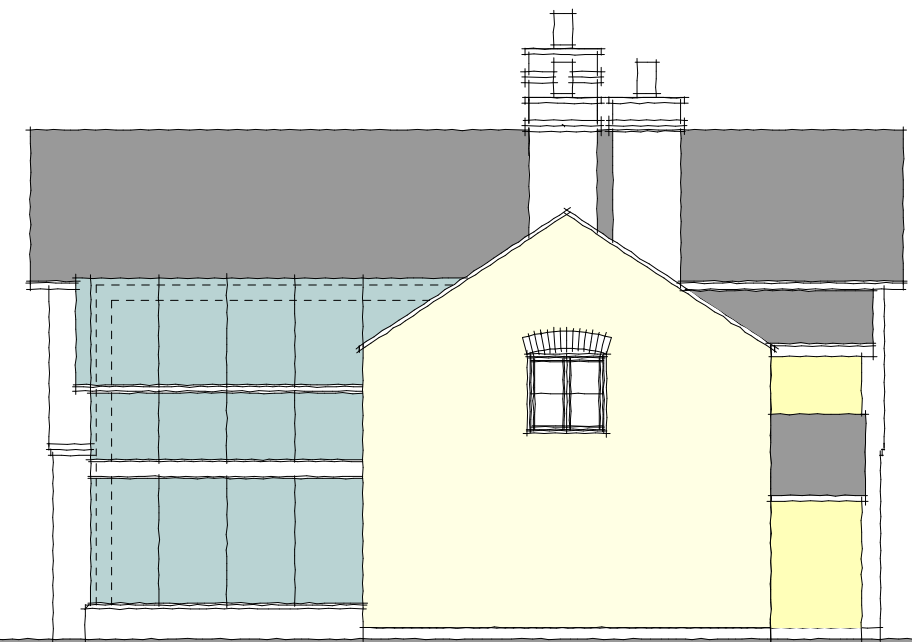

GABLE ELEVATION



FRONT ELEVATION



GABLE ELEVATION

PROPOSED ALTERATIONS THE DYMOCK ARMS SITE PENLEY


GEOMETRA
chartered and registered architects
geometra e mail dep13120@icloud.com

client MR J MURPHY dwrg no DA/JM/2019/2


project THE DYMOCK ARMS
PENLEY, LL13 0LS proposed elevations amendments a

date MARCH 2019

GEOMETRA David Evans BScHons Dip Arch ARB RIBA
College Fields Farm Dorrington Lane Woore CW3 9RT
Tel: 01630 647750 Mobile 07879892868




EXISTING FLOOR PLANS SCALE 1:100 A3 FORMAT

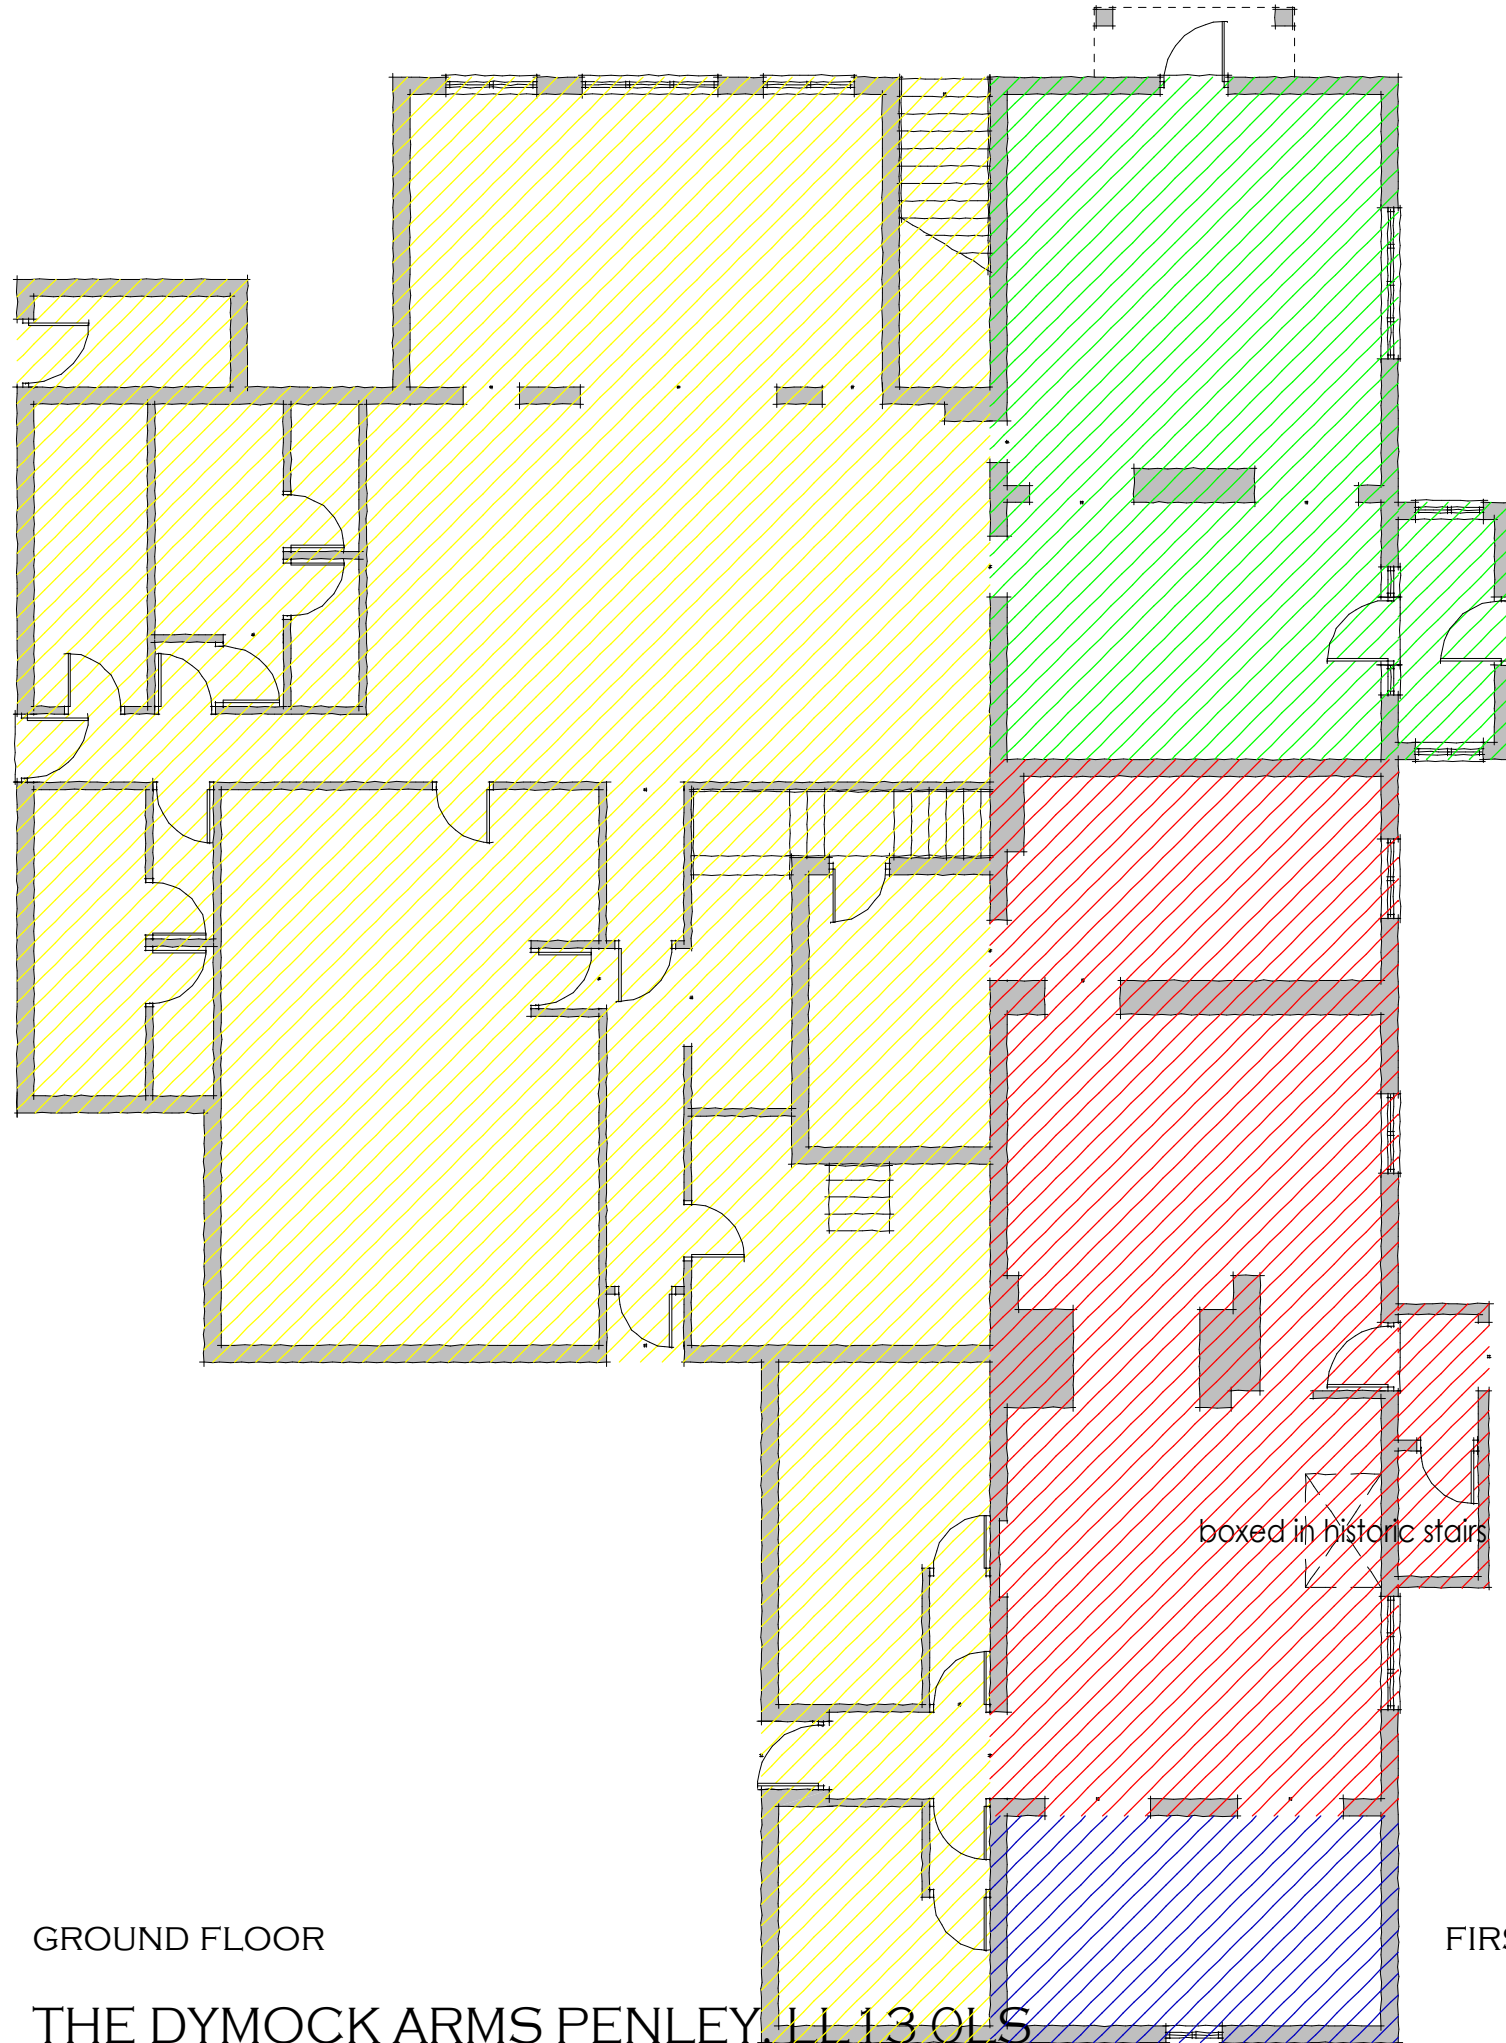


GROUND FLOOR

THE DYMOCK ARMS PENLEY, LL13 0LS

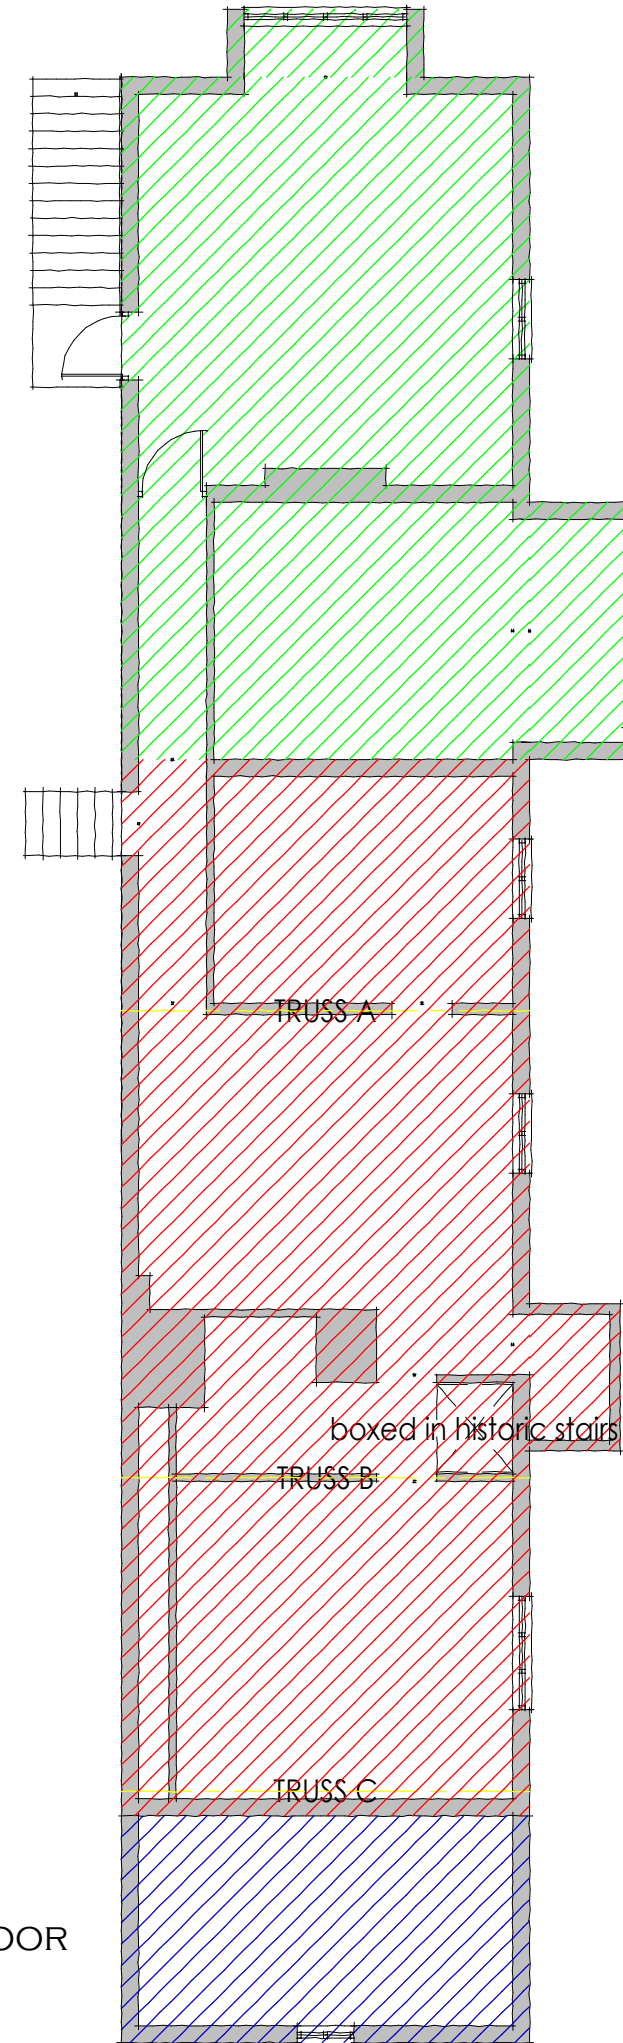


FIRST FLOOR


ORIGINAL 16C TIMBER FRAME SECTION

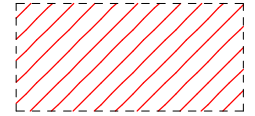


1870 EXTENSION

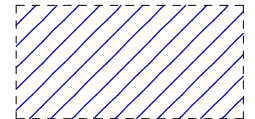

1920 EXTENSION

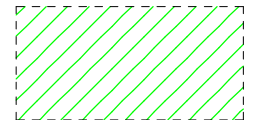

20C EXTENSIONS

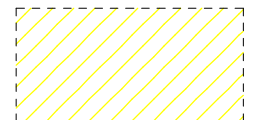

GABLE ELEVATION

GEOMETRA
chartered and registered architects

geometra

e mail dep13120@icloud.com

client MR J MURPHY

dwrg no DA/JM/2019/3

project THE DYMOCK ARMS
PENLEY, LL13 0LS existing floor plans)


amendments
a

date MARCH 2019

GEOMETRA David Evans BScHons Dip Arch ARB RIBA
College Fields Farm Dorrington Lane Woore CW3 9RT
Tel: 01630 647750 Mobile 07879892868




PROPOSED FLOOR PLANS SCALE 1:100 A3 FORMAT

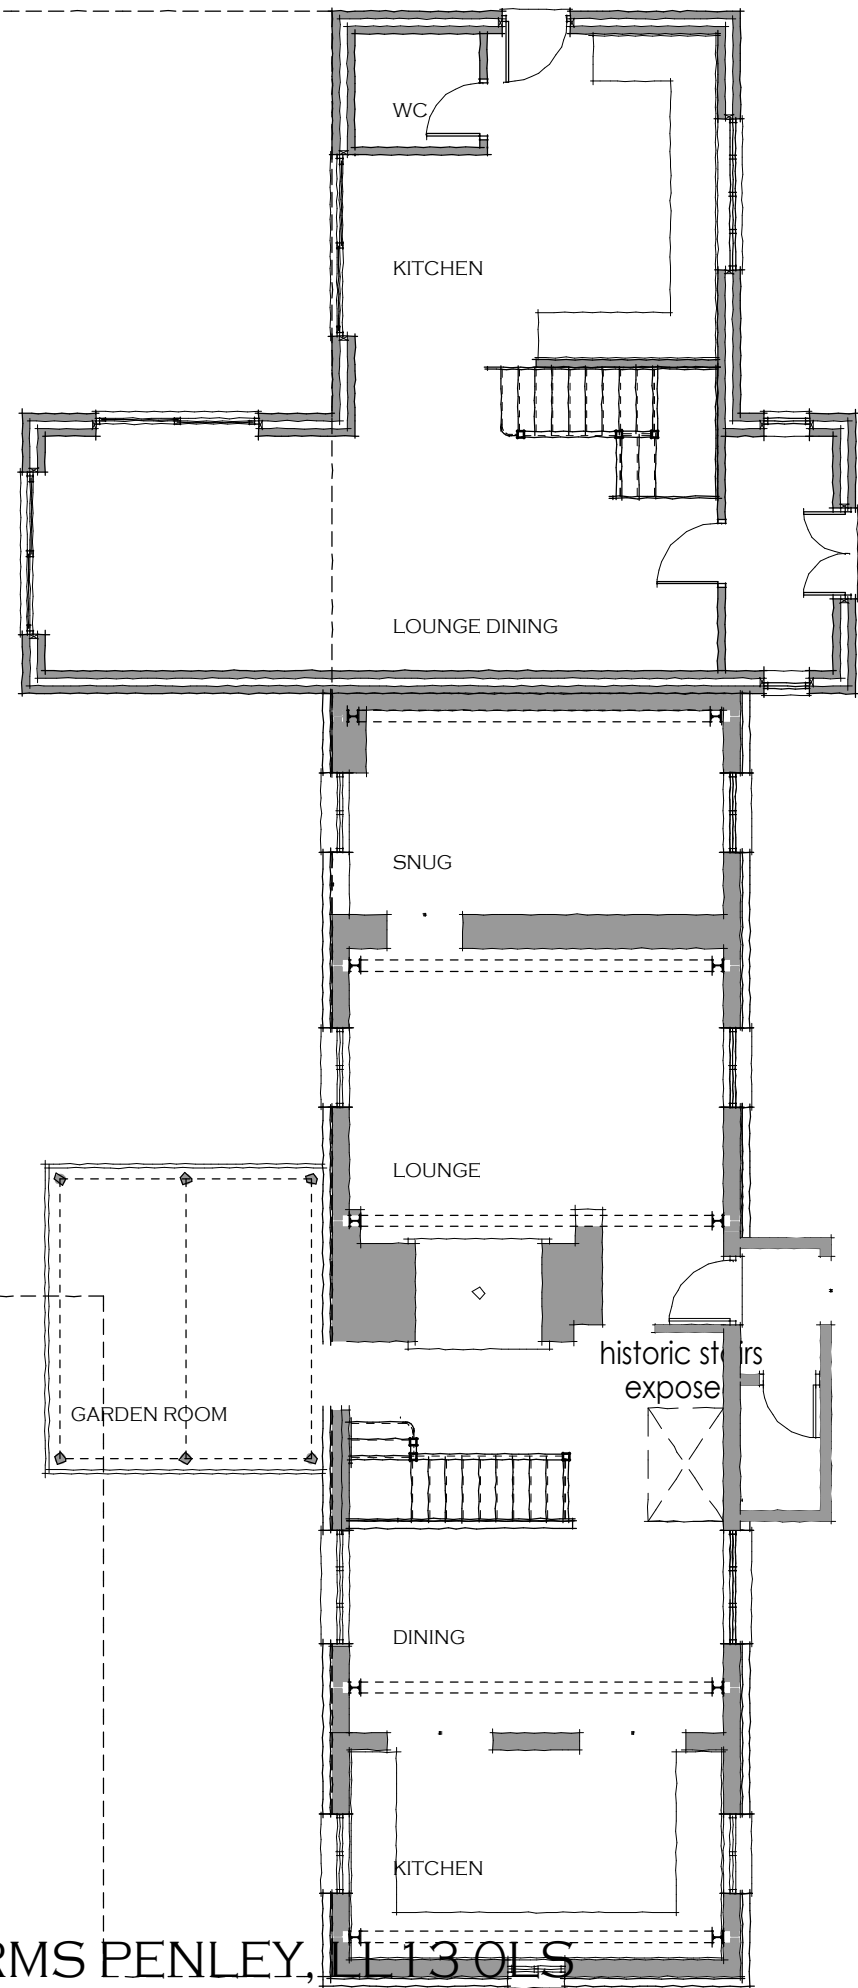

GROUND FLOOR

THE DYMOCK ARMS PENLEY, LL13 0LS

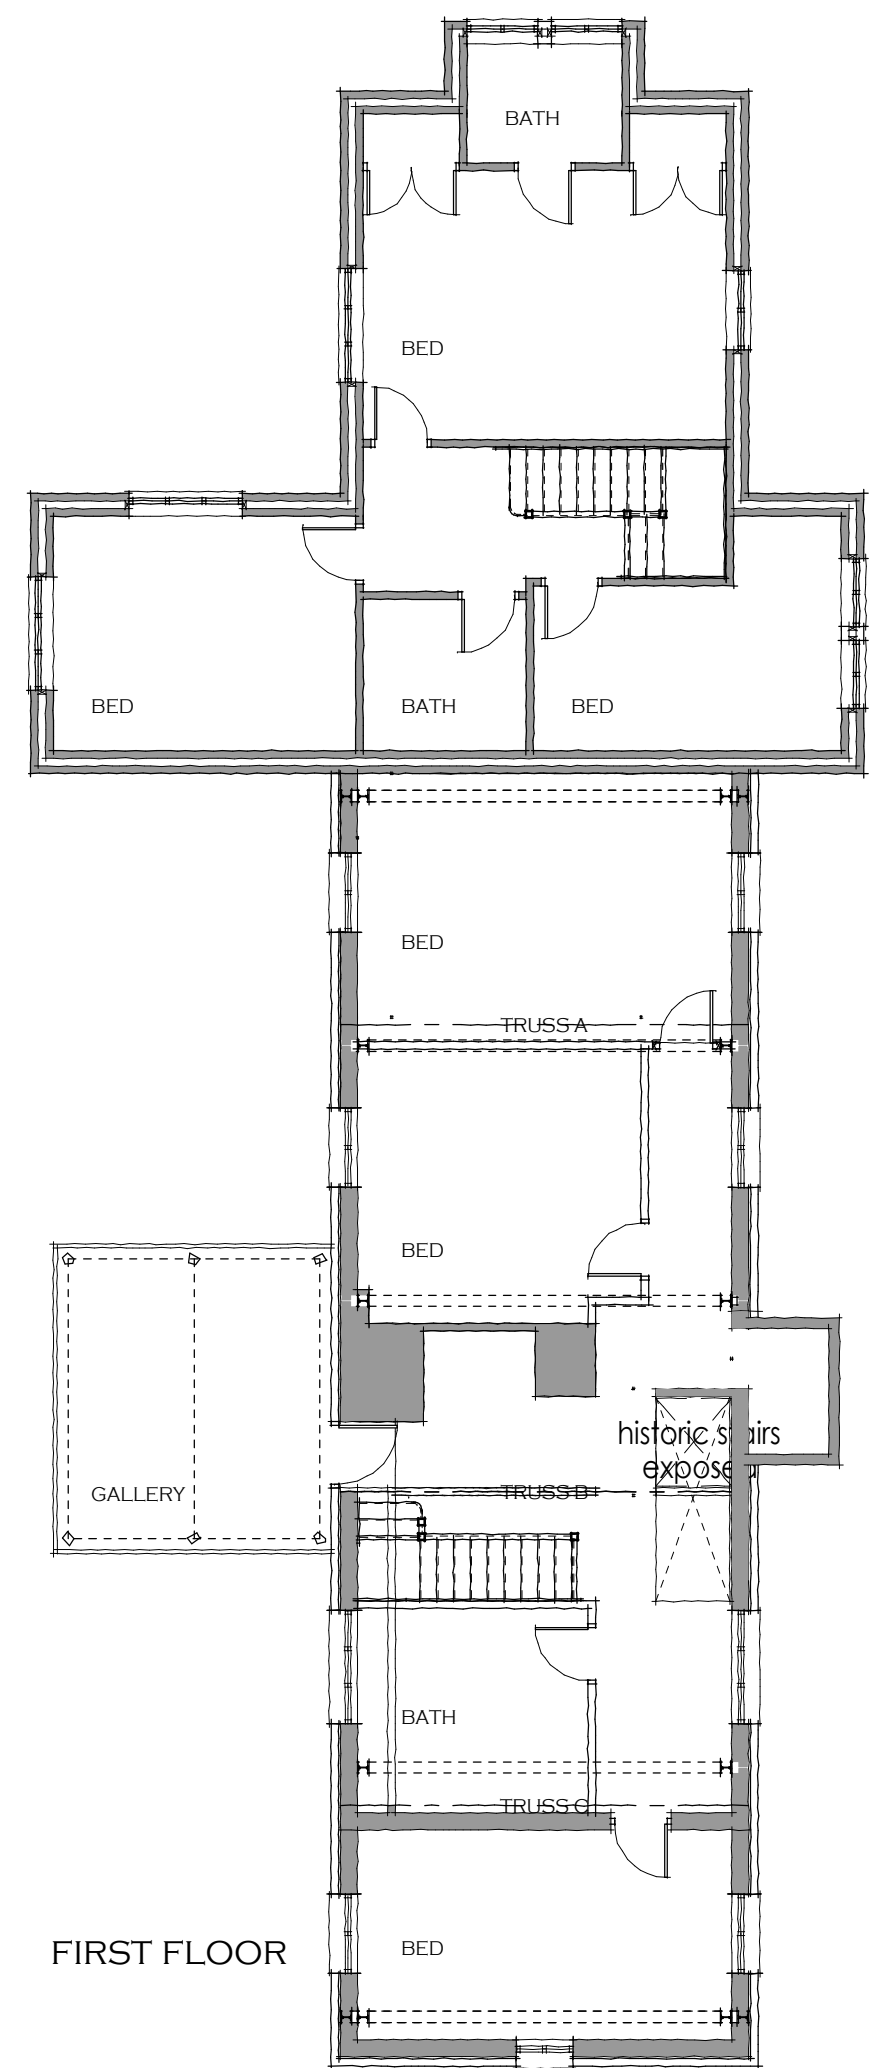

FIRST FLOOR

GEOMETRA
 chartered and registered architects
geometra e mail dep13120@icloud.com

client MR J MURPHY dwrg no DA/JM/2019/5

project THE DYMOCK ARMS amendments a
 PENLEY, LL13 0LS proposed floor plans

date MARCH 2019


GEOMETRA David Evans BScHons Dip Arch ARB RIBA
 College Fields Farm Dorrington Lane Woore CW3 9RT
 Tel: 01630 647750 Mobile 07879892868




PROPOSED FLOOR PLANS AND ELEVATIONS SCALE 1:100 AND 1:200 A3 FORMAT PDF



FRONT ELEVATION

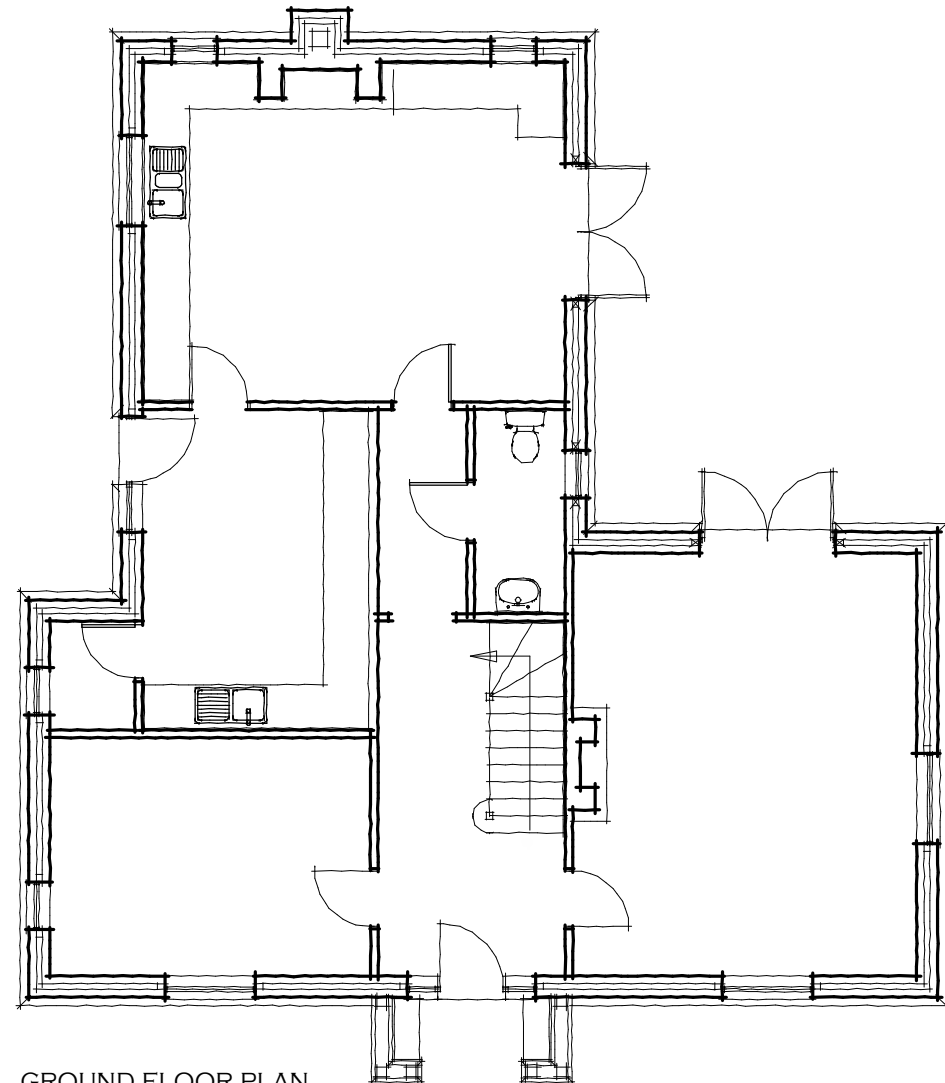

GROUND FLOOR PLAN

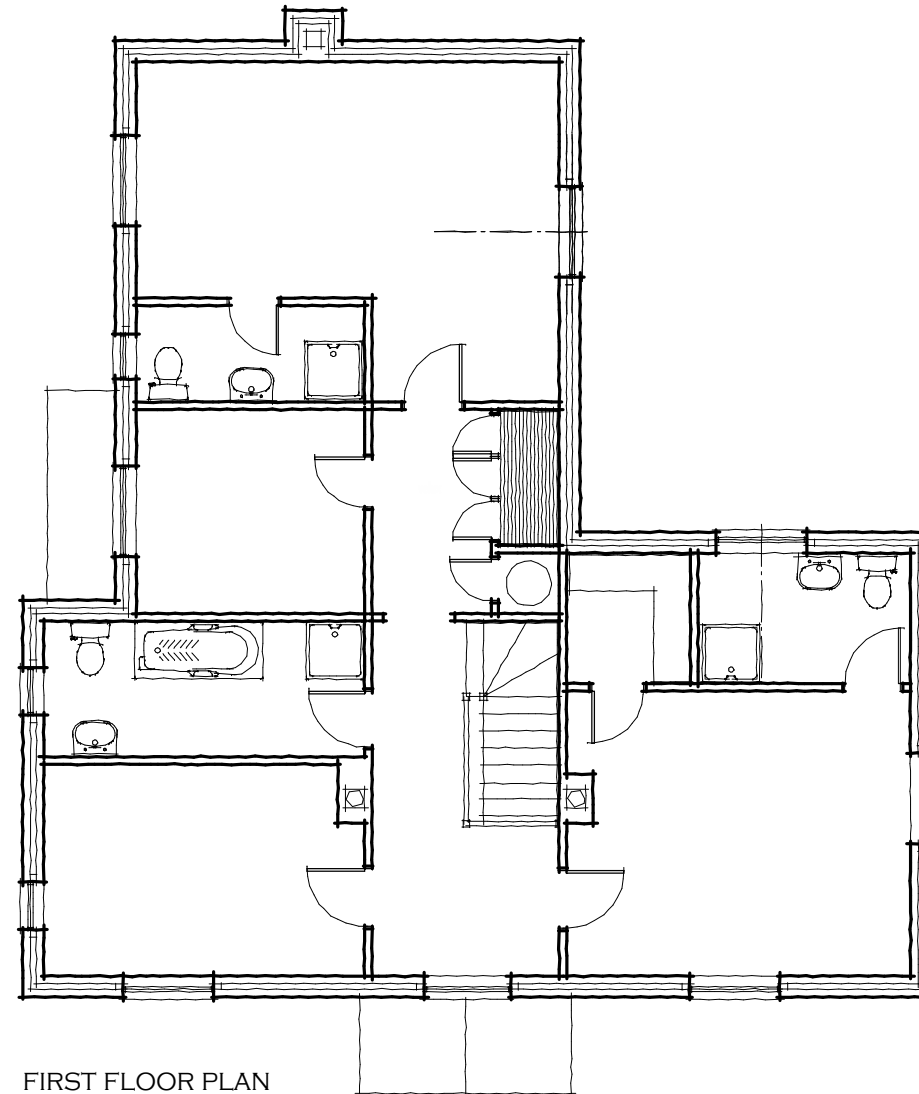

FIRST FLOOR PLAN

GEOMETRA
chartered and registered architects
geometra

e mail dep13120@icloud.com

client MR J MURPHY

dwrg no DA/JM/2019/8

project THE DYMOCK ARMS
PENLEY, LL13 0LS COTTAGE 1

amendments
a

date MARCH 2019

GEOMETRA David Evans BScHons Dip Arch ARB RIBA
College Fields Farm Dorrington Lane Woore CW3 9RT
Tel: 01630 647750 Mobile 07879892868





PROPOSED DETACHED COTTAGE NO 1 ADJOINING THE DYMOCK ARMS SITE PENLEY


PROPOSED FLOOR PLANS AND ELEVATIONS SCALE 1:100 AND 1:200 A3 FORMAT PDF



FRONT ELEVATION

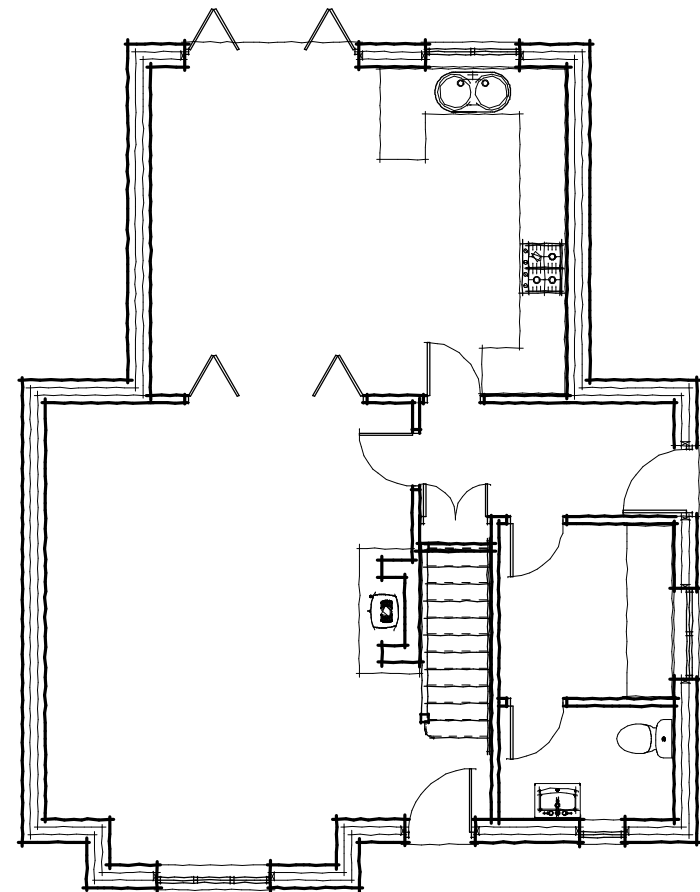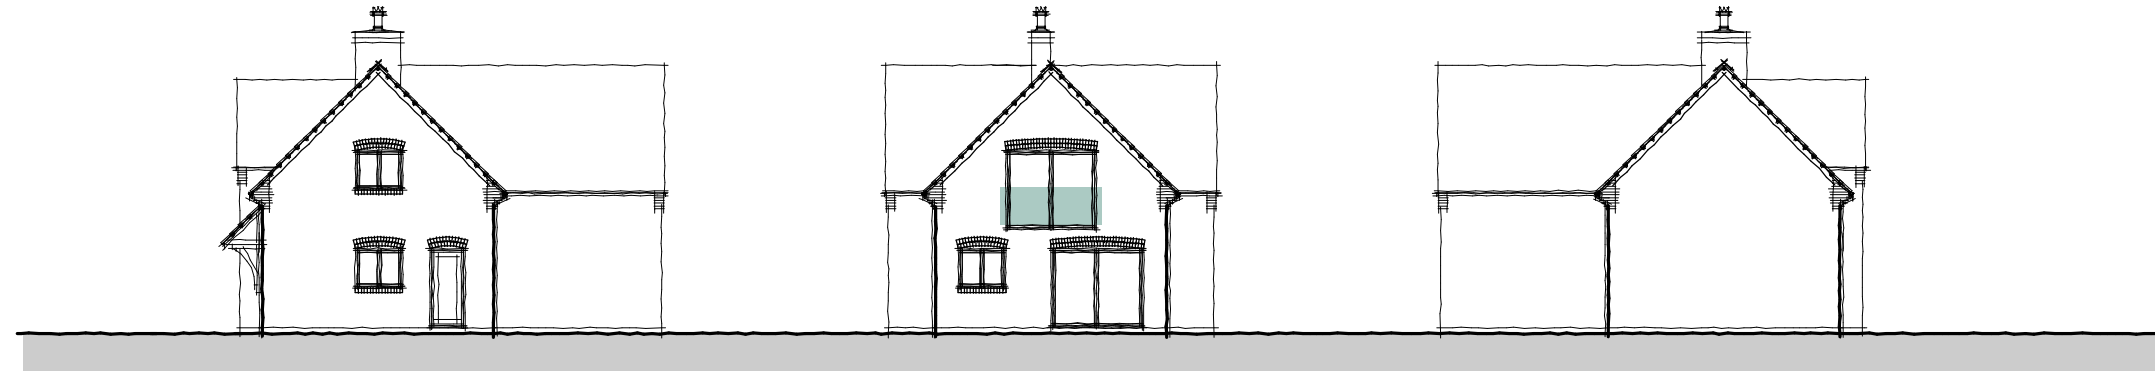

GROUND FLOOR PLAN

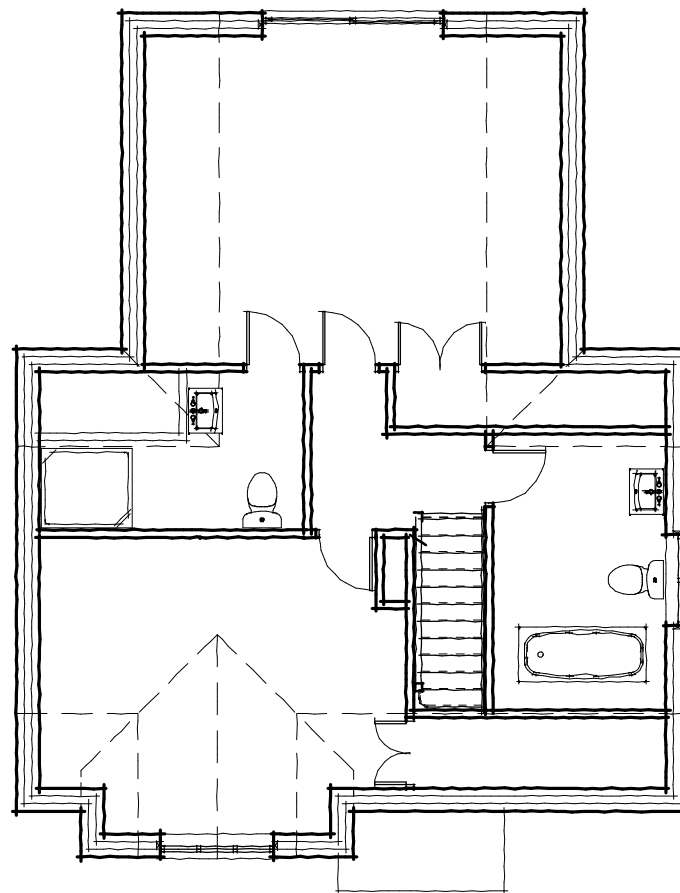

FIRST FLOOR PLAN

PROPOSED DETACHED COTTAGE 2 ADJOINING THE DYMOCK ARMS SITE PENLEY